

**PROPOSED BUILDING PLAN FOR  
METROPOLE MALL,ARCADE AND APARTMENTS,  
01-MEHFOOZ ROAD,SURVEY NO. 158,  
SADDAR,RAWALPINDI.**

(REF. RCB LETTER NO PROPERTY NO. 01/PR/L/4170 DATED- 23-12-2021)



**SITE PLAN**  
Scale 1:20'




**TOPOGRAPHIC SURVEY**



**SITE PLAN**


SUBMISSION DRAWING	
PROPOSED BUILDING PLAN FOR METHOOS MALL, APARTS AND APARTMENTS, 61 MEHFOOZ ROAD, SURVEY NO. 034, SECTION DRAWING-030	
PROJECT OWNER <b>MOUNTAIN VISTA (PVT) LTD.</b>	
PROJECT NUMBER	DATE
ISSUED BY	DATE
Drawn	Checked
By: A. Adel	By: M. Alshammari
Date: 05/20/2023	Scale: A:01

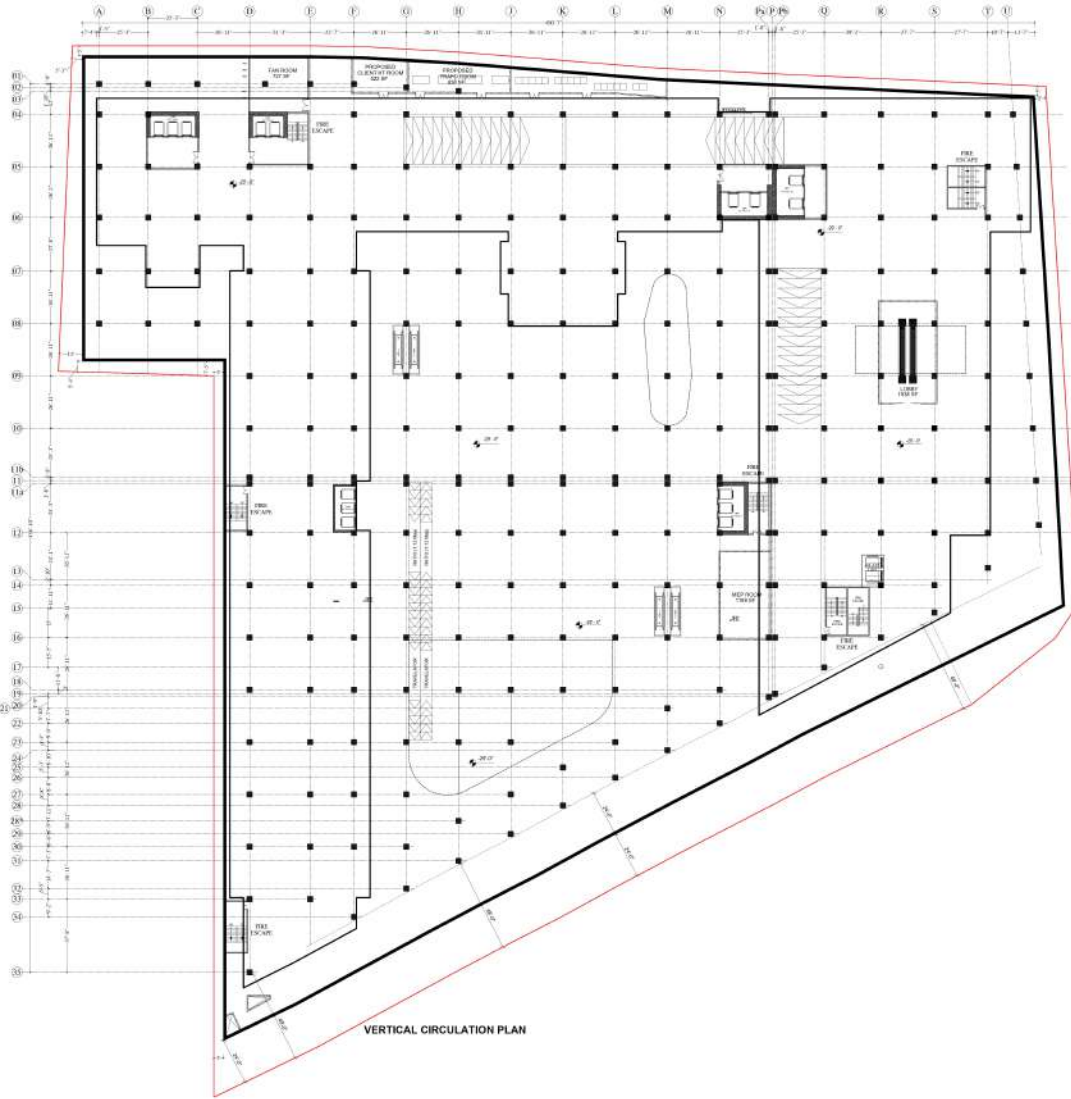

**VERTICAL CIRCULATION  
ELEVATOR,  
STAIRS ESCALATORS  
AND RAMPS**

**SCALE - 1:20'**

<small>SUBMISSION DRAWING</small>	
<small>PROPOSED BUILDING PLAN FOR METROPOLIS MALL, OFFICE AND APARTMENTS, 6148 PACE ROAD, SUITE 300, DALLAS, TEXAS 75248</small>	
<small>MOUNTAIN VISTA (PVT) LTD.</small>	
<small>PROJECT NUMBER</small>	<small>DATE</small>
<small>DATE</small>	<small>NO. REVISIONS</small>
<small>DATE</small>	<small>NO. REVISIONS</small>
<small>DATE</small>	<small>NO. REVISIONS</small>

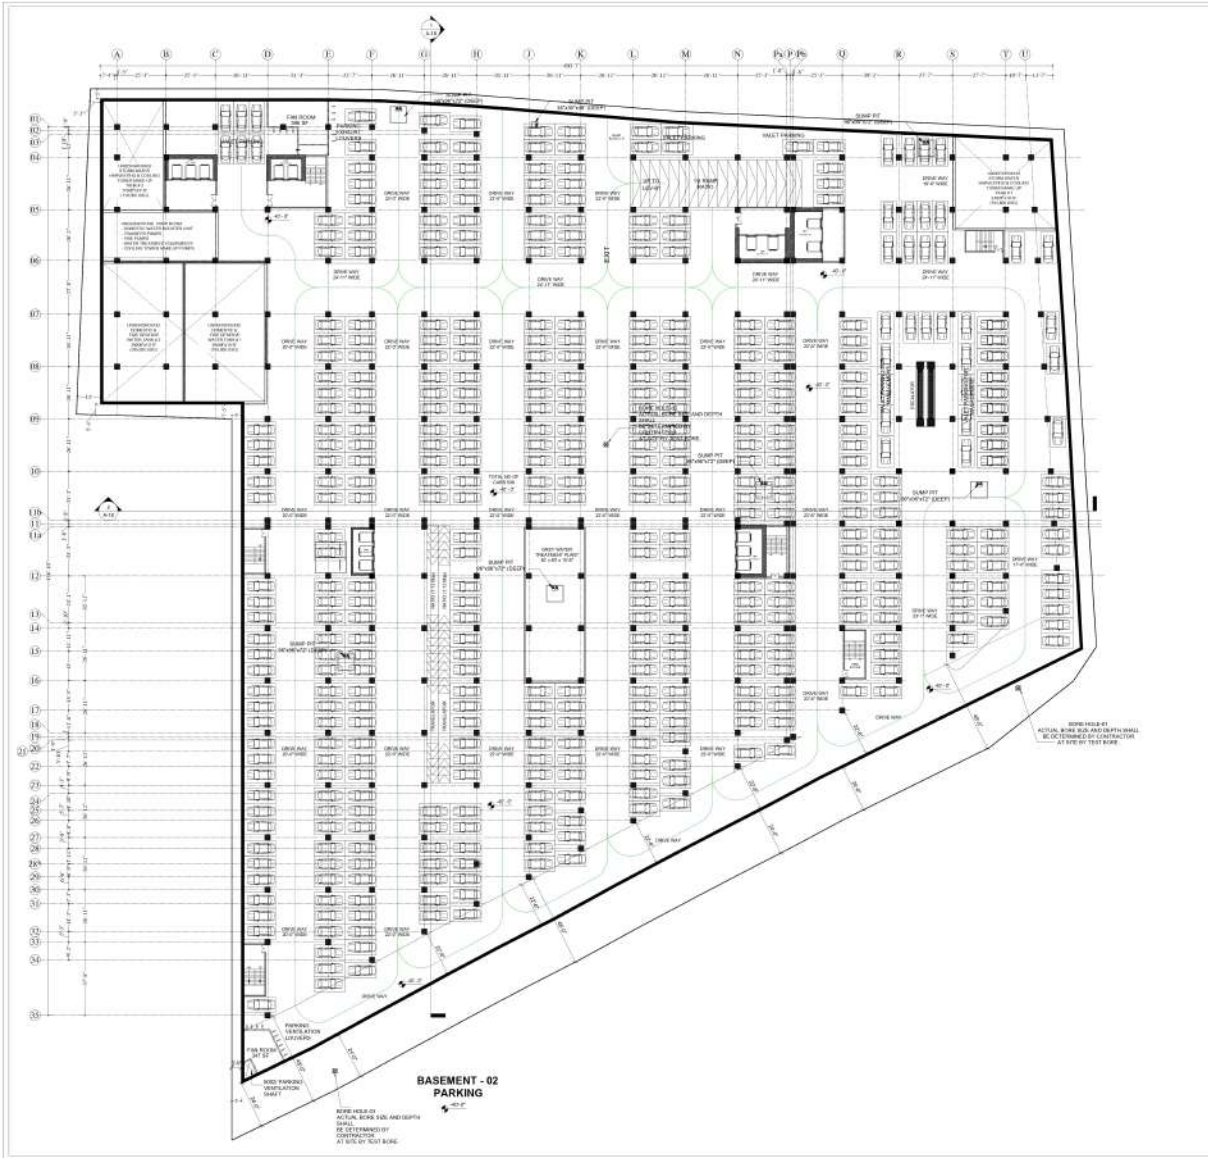

Door Schedule BASEMENT 2

Count	Level	Width	Height
1	0070 Level B2	3'	7'
1	0070 Level B2	4'	6'
3	0070 Level B2	5'	6'
1	0070 Level B2	13'	7'
2	0070 Level B2	14'	7'

**BASEMENT - 02  
PARKING**  
SCALE - 1/20'

LEGEND OF PARKING

SYM	FLOORING	NO OF CAR	NO OF BIKES
P	SMOOTH-T	88	0
EE	SMOOTH-T	88	0
E	LONG-GRADE	0	0
W	DRY-TURN PAD	0	0
		0	0

SUBMISSION DRAWING

PROPOSED BUILDING PLAN FOR  
MOUNTAIN VISTA WALL, GARAGE AND APARTMENTS,  
614 HERFORD ROAD, SUITE 100, DALLAS, TX 75243

PROJECT: MOUNTAIN VISTA (PVT) LTD.

PROJECT ADDRESS: [REDACTED]

DESIGNER: [REDACTED]


DATE: 10/15/2024

SCALE: 1/20'

DATE: 10/15/2024

Sheet: A-03



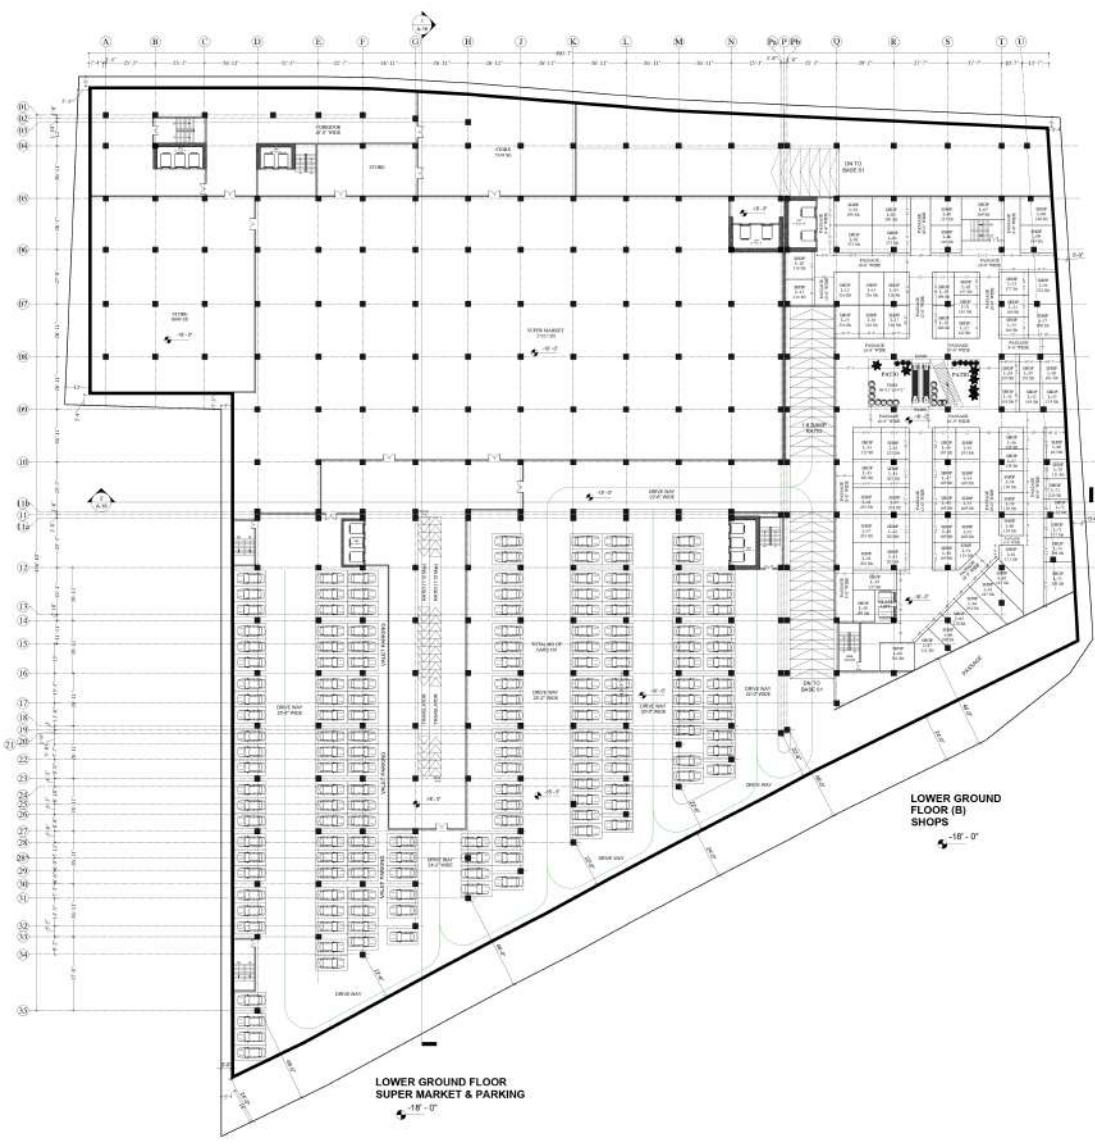

Door Schedule LG

Count	Level	Width	Height
4	DOFO Level LG	5'-0"	7'
1	DOFO Level LG	3'-0"	6'
1	DOFO Level LG	4'-0"	6'
1	DOFO Level LG	4'-0"	6'
23	DOFO Level LG	3'-0"	6'
1	DOFO Level LG	5'-0"	7'
10	DOFO Level LG	7'-0"	7'
1	DOFO Level LG	12'-0"	7'
20			

TYPE OF PARTITION  
 1. GLASS PARTITION  
 2. GYPSUM WALL PARTITION

LOWER GROUND FLOOR (B)  
 (-18'-0")  
 SCALE - 1:20"

LEGEND OF PARKING

SYMBOL	FLOOR RANGE	NO OF CARS	NO OF BIKES
CR	SEGMENT 1	432	08
CR	SEGMENT 2	480	08
CR	LOWER GARAGE	84	08
CR	EXTERNAL ROAD	51	117
		1047	

SUBMISSION DRAWING

PROPOSED BUILDING PLAN FOR  
 MOUNTAIN VISTA (PVT) LTD.  
 6146/100 ROAD, SURVEY NO. 534,  
 SINGAPORE.


MOUNTAIN VISTA (PVT) LTD.

PROJECT ADDRESS: [Blank] SURVEY ADDRESS: [Blank]

DATE: [Blank] DRAWN BY: [Blank] CHECKED BY: [Blank] SCALE: [Blank]

Drawn: Ar. Aadi P. S. R. F. 05/03/2020 A.03



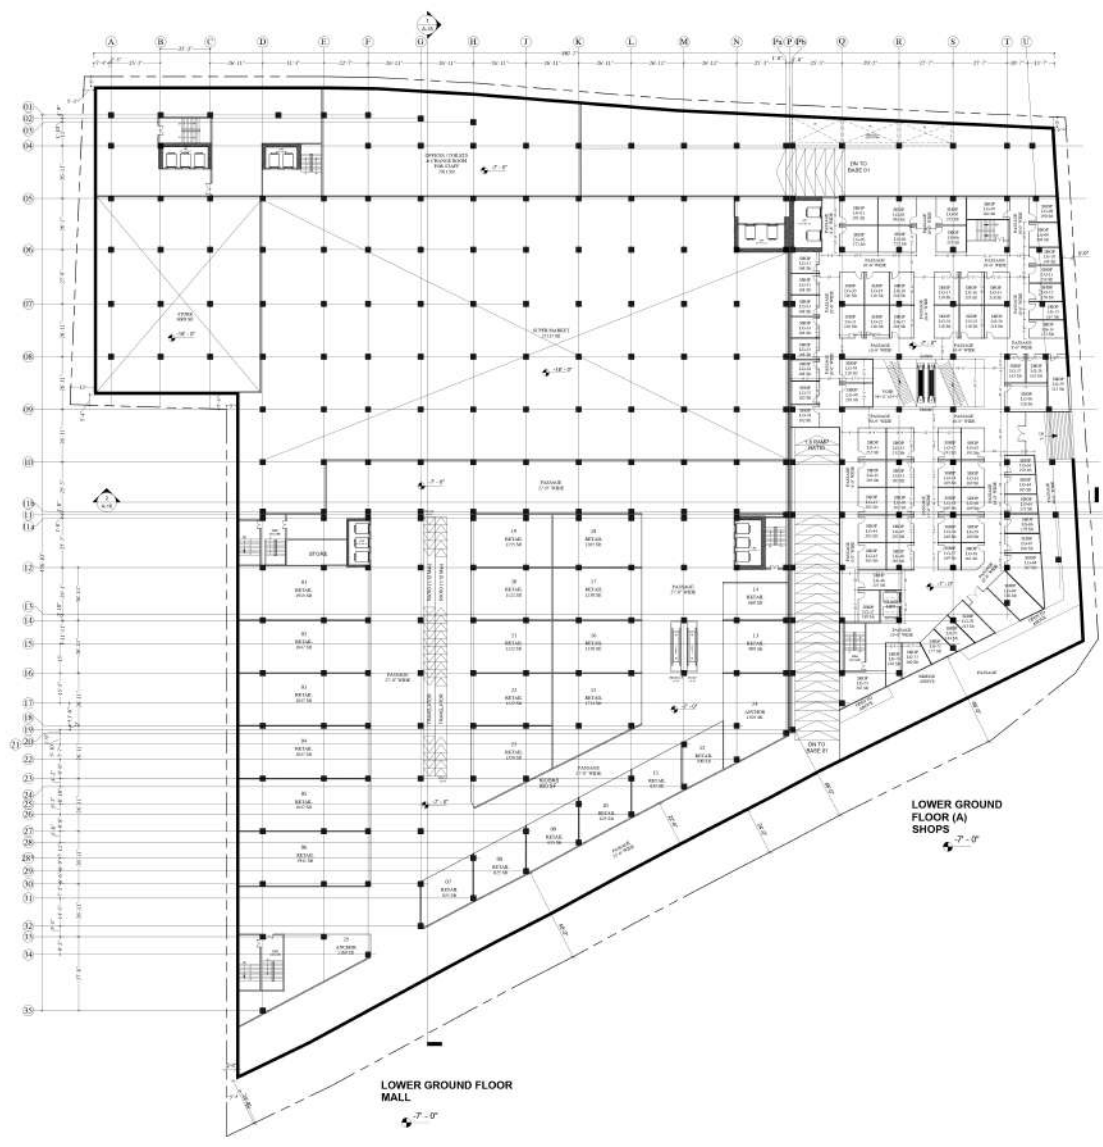

Door Schedule LG				
Count	Level	Width	Height	
4	DD70 Level LG	3'-0"	7'	
1	DD70 Level LG	3'-0"	6'	
1	DD70 Level LG	4'-0"	6'	
1	DD70 Level LG	4'-0"	6'	
13	DD70 Level LG	3'-0"	6'	
1	DD70 Level LG	3'-0"	6'	
10	DD70 Level LG	7'-0"	6'	
1	DD70 Level LG	11'-0"	7'	
20				

TYPE OF PARTITION  
 1. GLASS PARTITION  
 2. GYPSUM BOARD PARTITION

**LOWER GROUND FLOOR (A)  
 MALL & ARCADE (-7'-0")**  
**SCALE - 1:20'**

SUBMISSION DRAWING

PROPOSED BUILDING PLAN FOR  
 METROPOLIS MALL, ARCADE AND APARTMENTS,  
 6145 HOOVER ROAD, SURVEY NO. 204,  
 GARDEN DRIVING PARK


CLIENT  
 MOUNTAIN VISTA (PVT) LTD.

PROJECT ADDRESS  
 SURVEY ADDRESS

DESIGNER  
 ARCHITECT  
 ENGINEER  
 LANDSCAPE ARCHITECT  
 CIVIL ENGINEER  
 ELECTRICAL ENGINEER  
 MECHANICAL ENGINEER  
 PLUMBING ENGINEER  
 STRUCTURAL ENGINEER  
 TRAFFIC ENGINEER  
 ENVIRONMENTAL ENGINEER  
 GEOTECHNICAL ENGINEER  
 HISTORIC PRESERVATION ARCHITECT  
 INTERIOR DESIGNER  
 LIGHTING DESIGNER  
 SIGNAGE DESIGNER  
 SOUND DESIGNER  
 VIDEO DESIGNER  
 WIRELESS DESIGNER  
 OTHER



DATE  
 SHEET NO. 1 OF 10  
 SHEET TITLE  
 SCALE

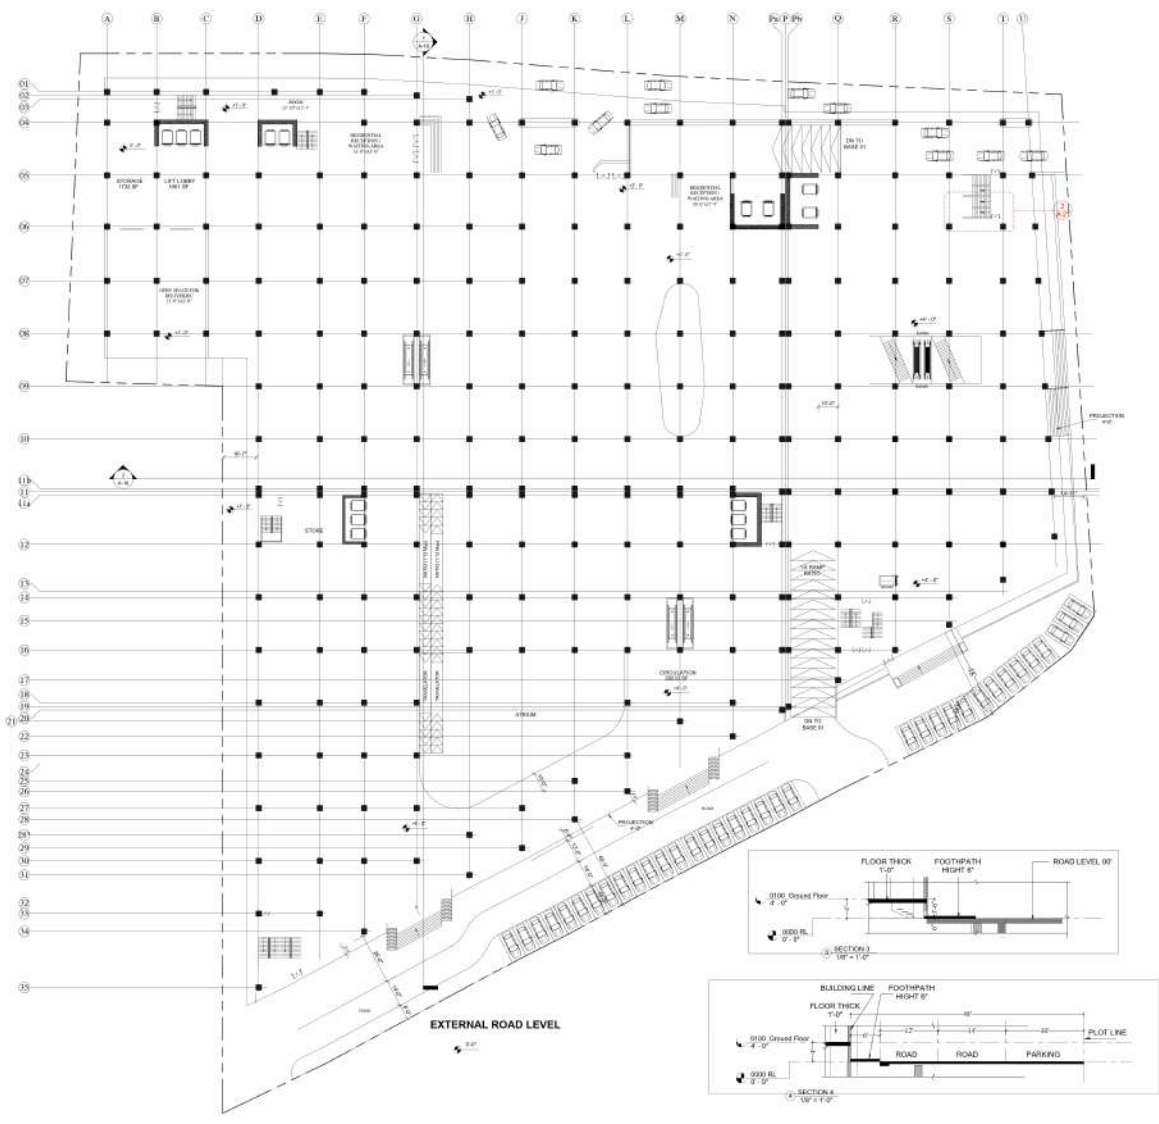

**EXTERNAL ROAD LEVEL  
SCALE - 1/20'**

LEGEND OF PARKING

SYNO	FLOOR NAME	NO OF CHAS	NO OF SPACES
01	BASEMENT-2	0/0	00
02	BASEMENT-1	0/0	00
03	LOWER GROUND	0/0	00
04	EXTERNAL ROAD	0/0	00

SUBMISSION DRAWING

PROPOSED BUILDING PLAN FOR  
METROPLEX MALL, OFFICE AND APARTMENTS,  
6146 FLOOD ROAD, SURVEY NO. 034,  
SINGAPORE.

MOUNTAIN VISTA (PVT) LTD.

PROJECT ADDRESS:      ADDRESS:      DATE:      NO. SHEETS/TOTAL

DESIGNED BY:      DRAWN BY:      CHECKED BY:      DATE:      NO. SHEETS/TOTAL

Scale:      Date:      Author:      Project No:      Drawing No:      Job No:

