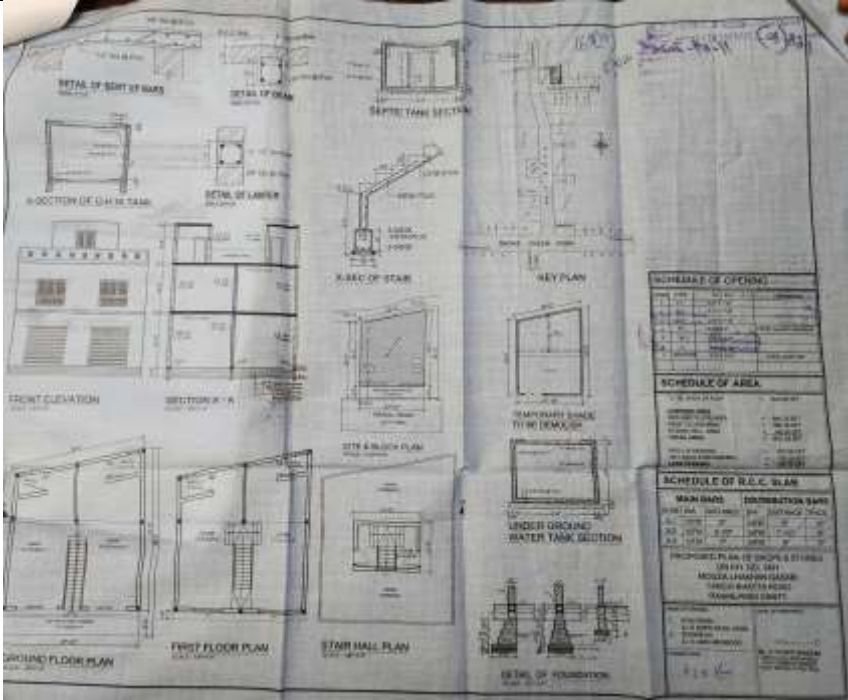



RAWALPINDI CANTONMENT BOARD

DATA REGARDING APPROVED COMMERCIAL BUILDING PLANS

(W.E.F JAN 2020 to DEC 2020)


Sr. No.	Location	CBR No.	
1	Tench Bhatta	168(10)	Dated 11-09-2020
Layout Plan			
			

Sr. No.	Location	CBR No.	
2	Misrial Road	168(80)	Dated 19-03-2020
Layout Plan			

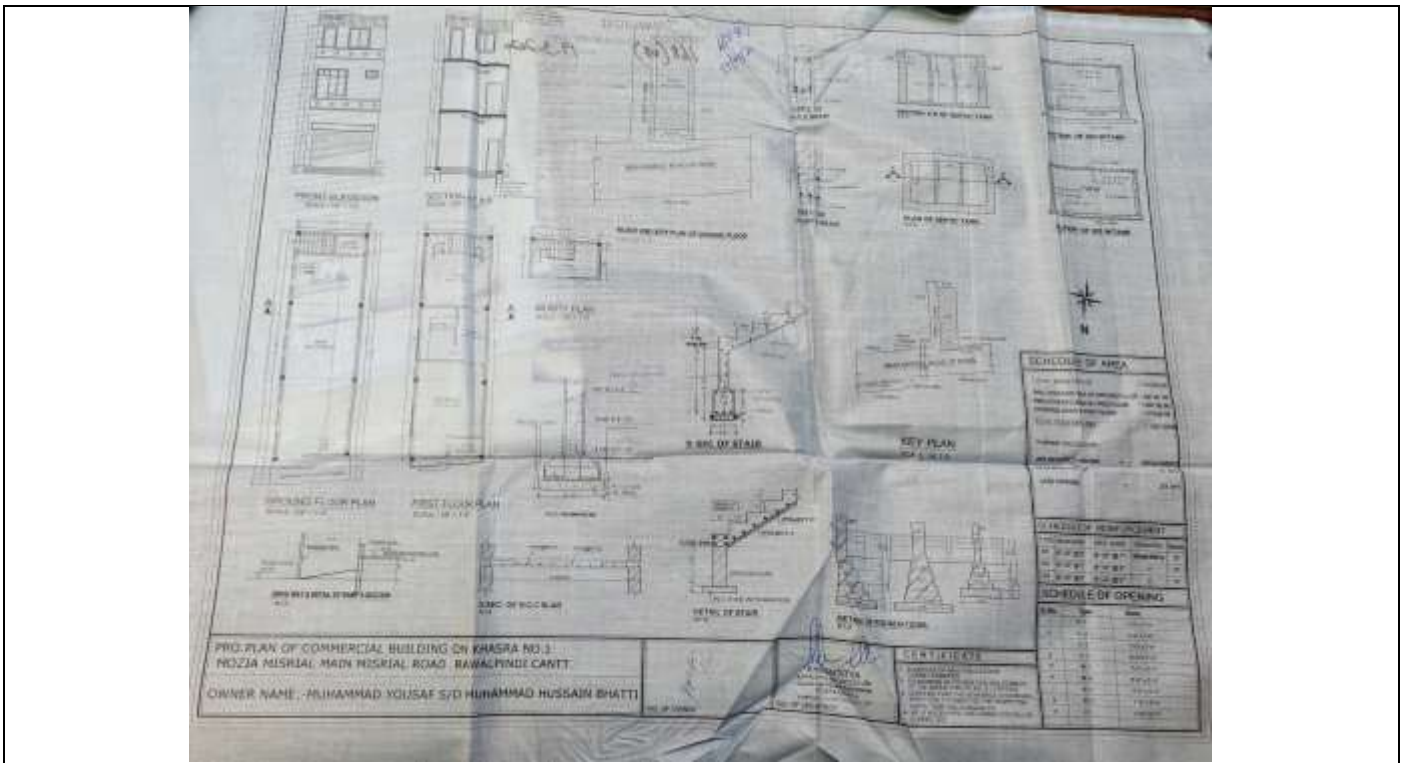


Sr. No.	Location	CBR No.	
3	Peshawar Road	168(18)	Dated
			19-03-2020

Layout Plan

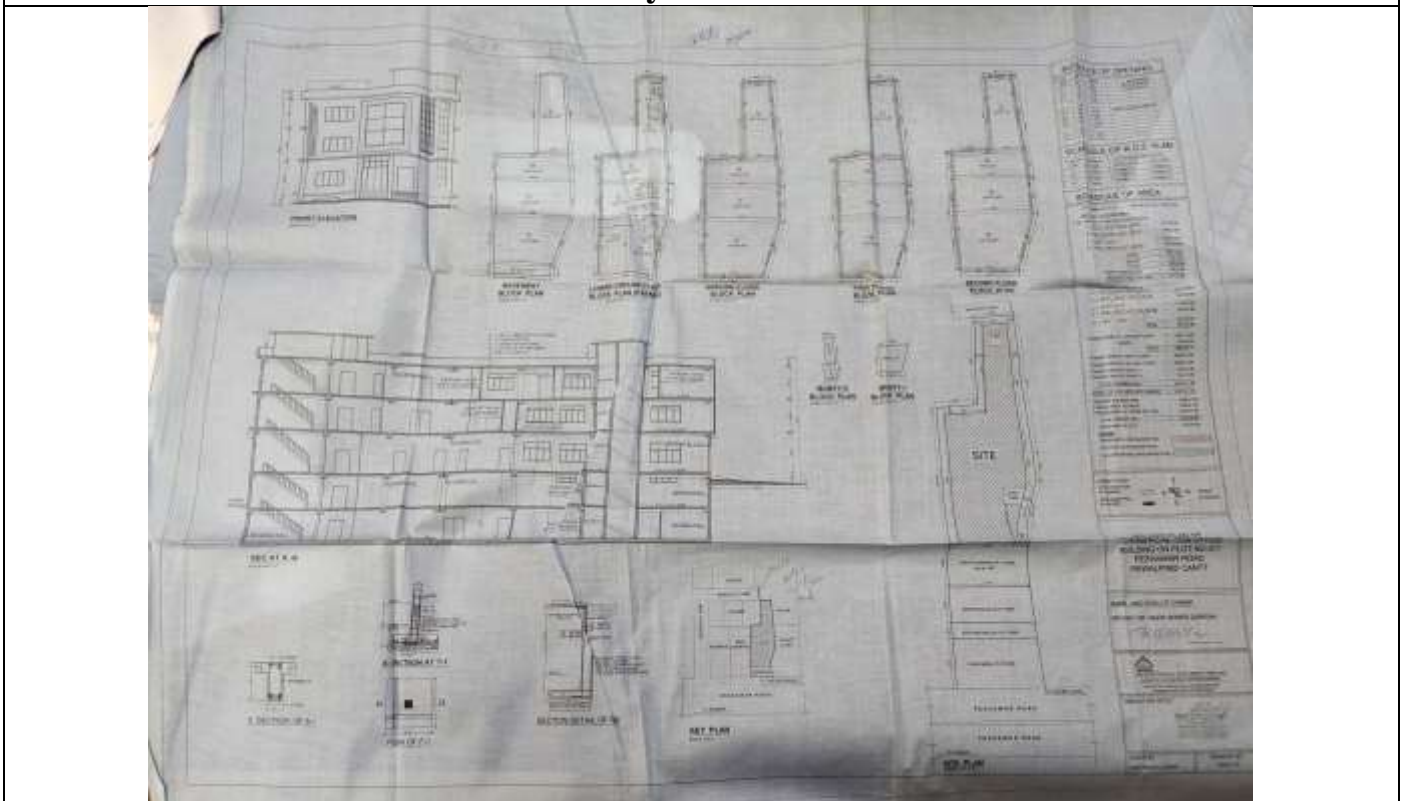


Sr. No.	Location	CBR No.	
4	Tench Bhatta	168(20)	Dated
			19-03-2020

Layout Plan

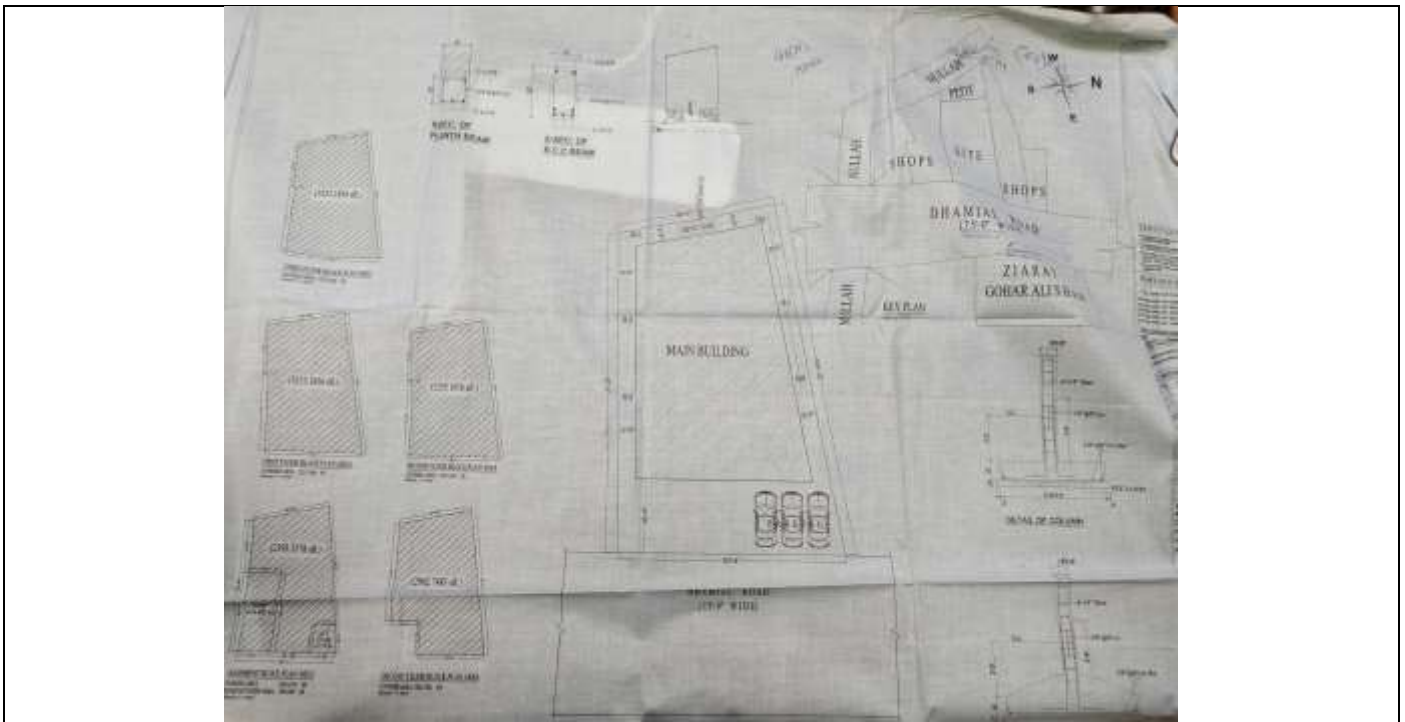


Sr. No.	Location	CBR No.	Dated
5	Dhok Sayyidan	76(11)	11-09-2020

Layout Plan

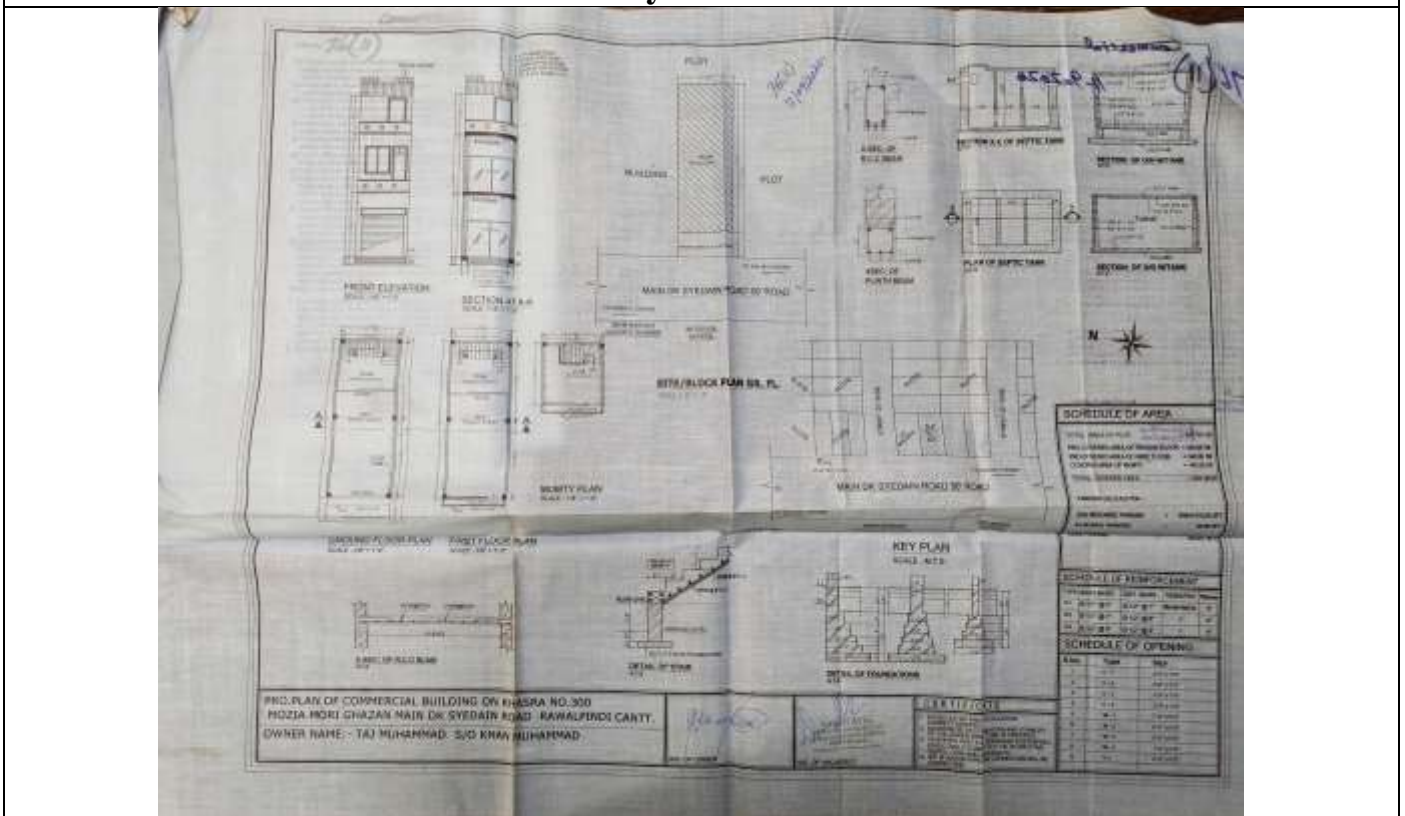


Sr. No.	Location	CBR No.	Dated
6	Peshawar Road	168(16)	19-03-2020

Layout Plan

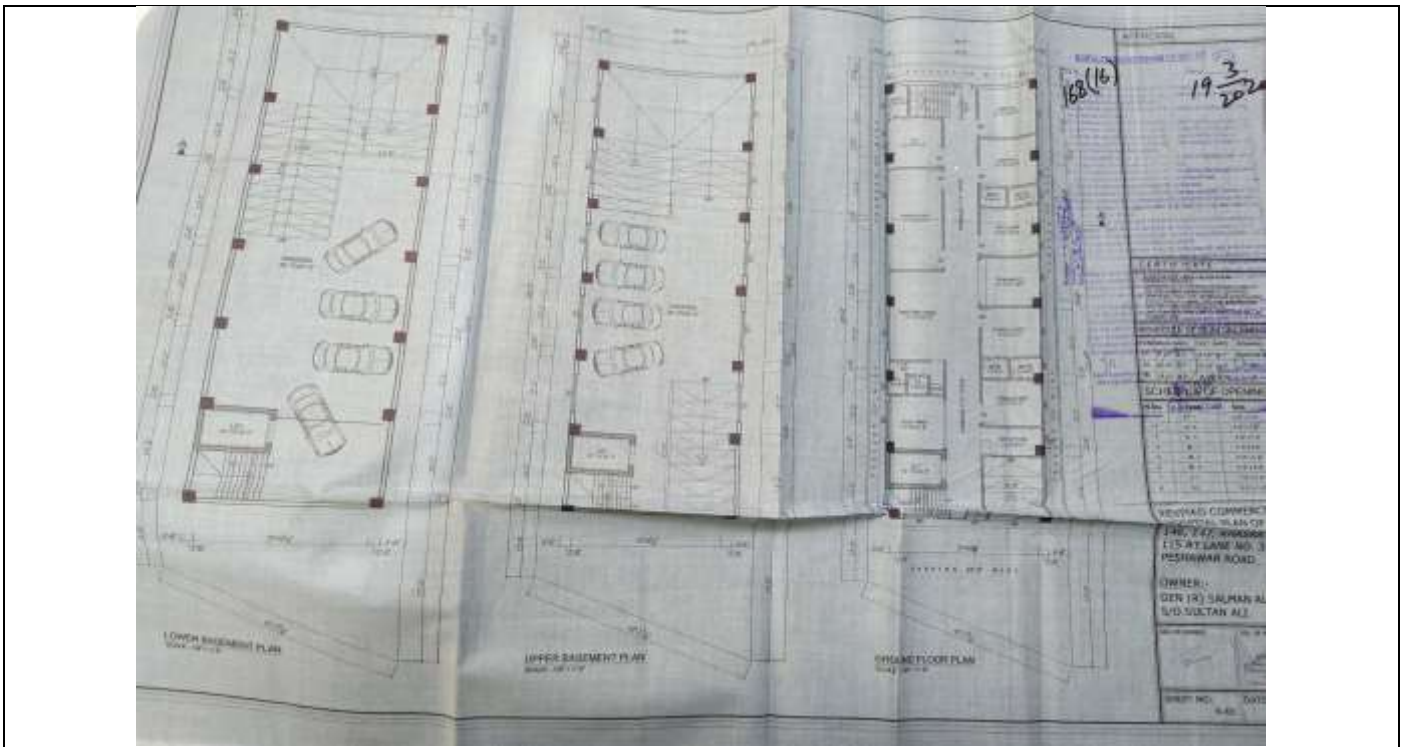


Sr. No.	Location	CBR No.	Dated
7	Peshawar Road	168(06)	19-03-2020

Layout Plan

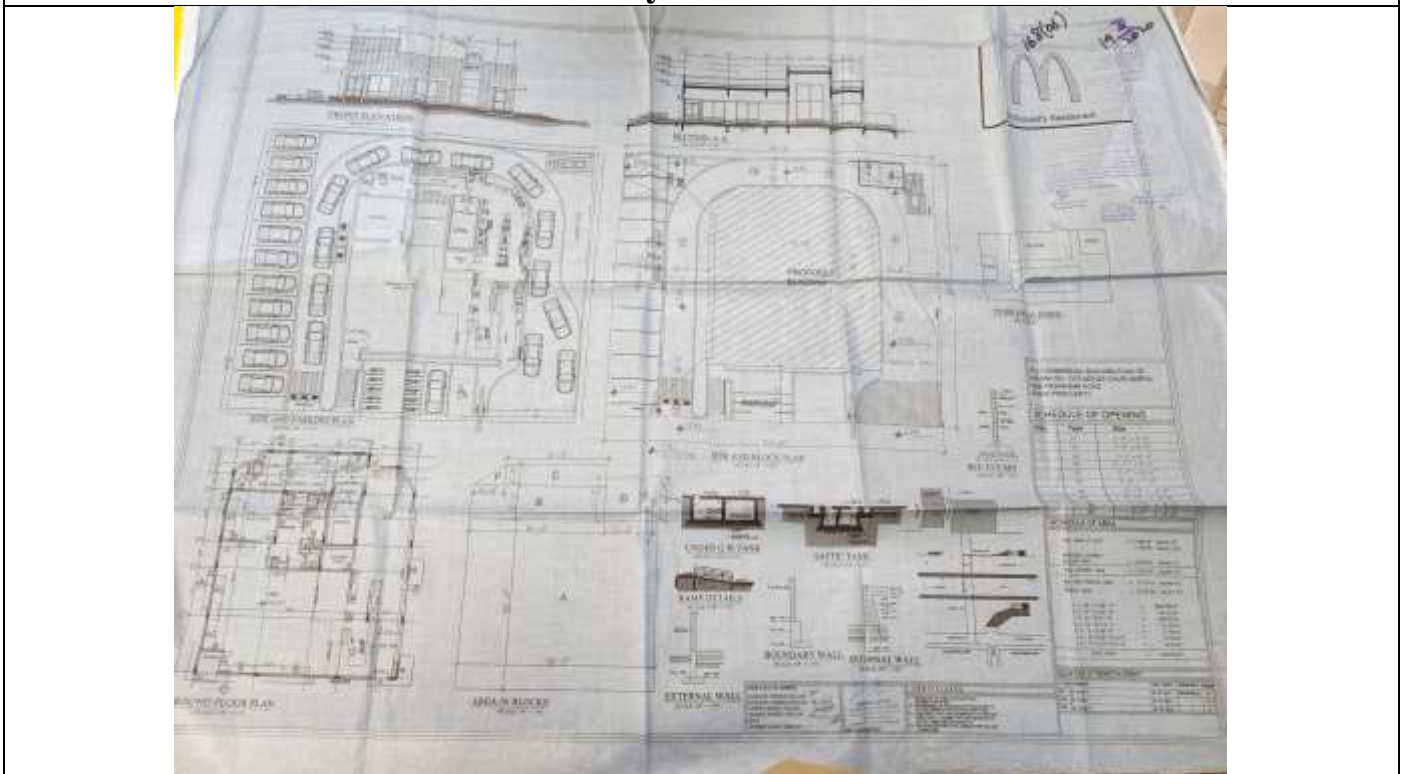


Sr. No.	Location	CBR No.	Dated
8	Peshawar Road	168(24)	19-03-2020

Layout Plan

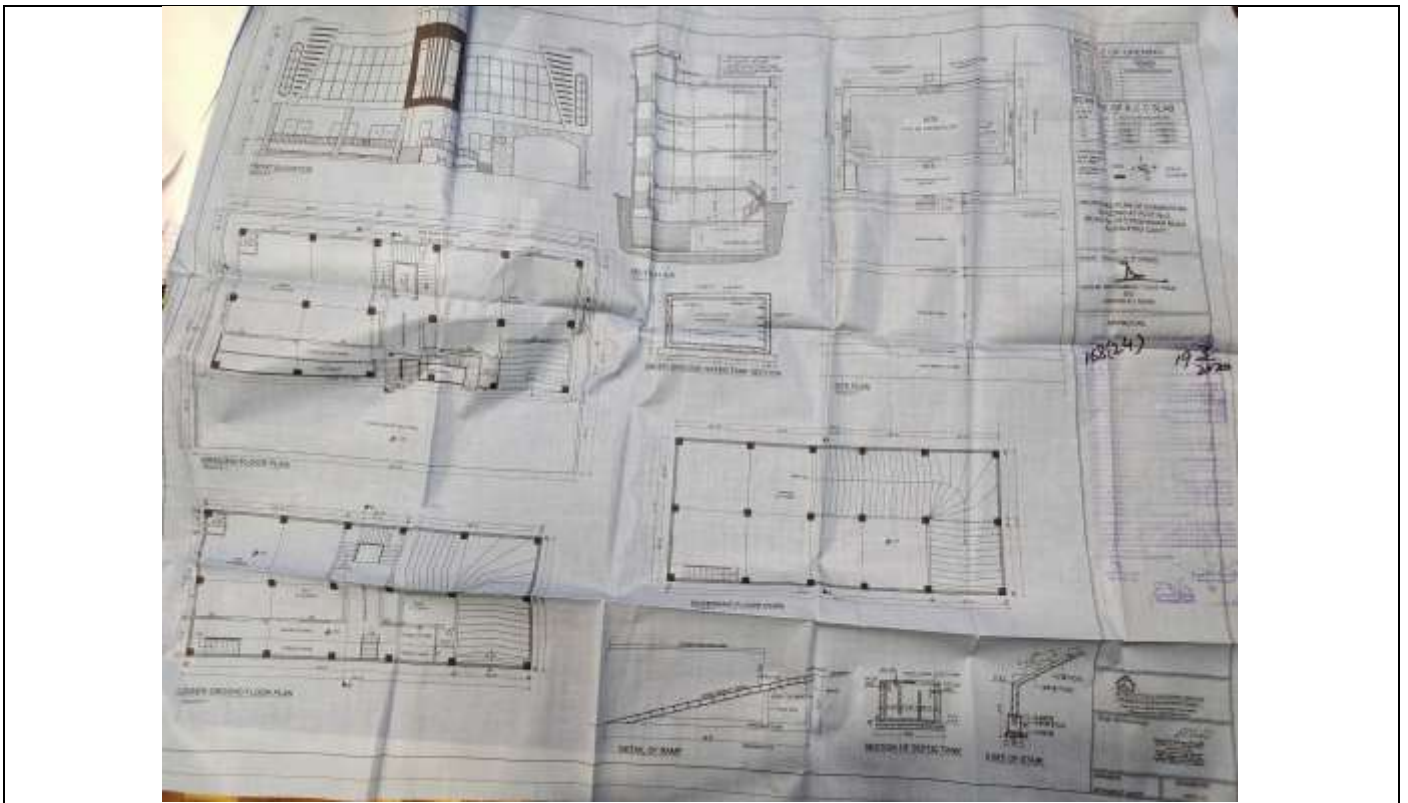

Sr. No.	Location	CBR No.	
9	Chur Harpal	168(B-13)	Dated 19-03-2020

Layout Plan

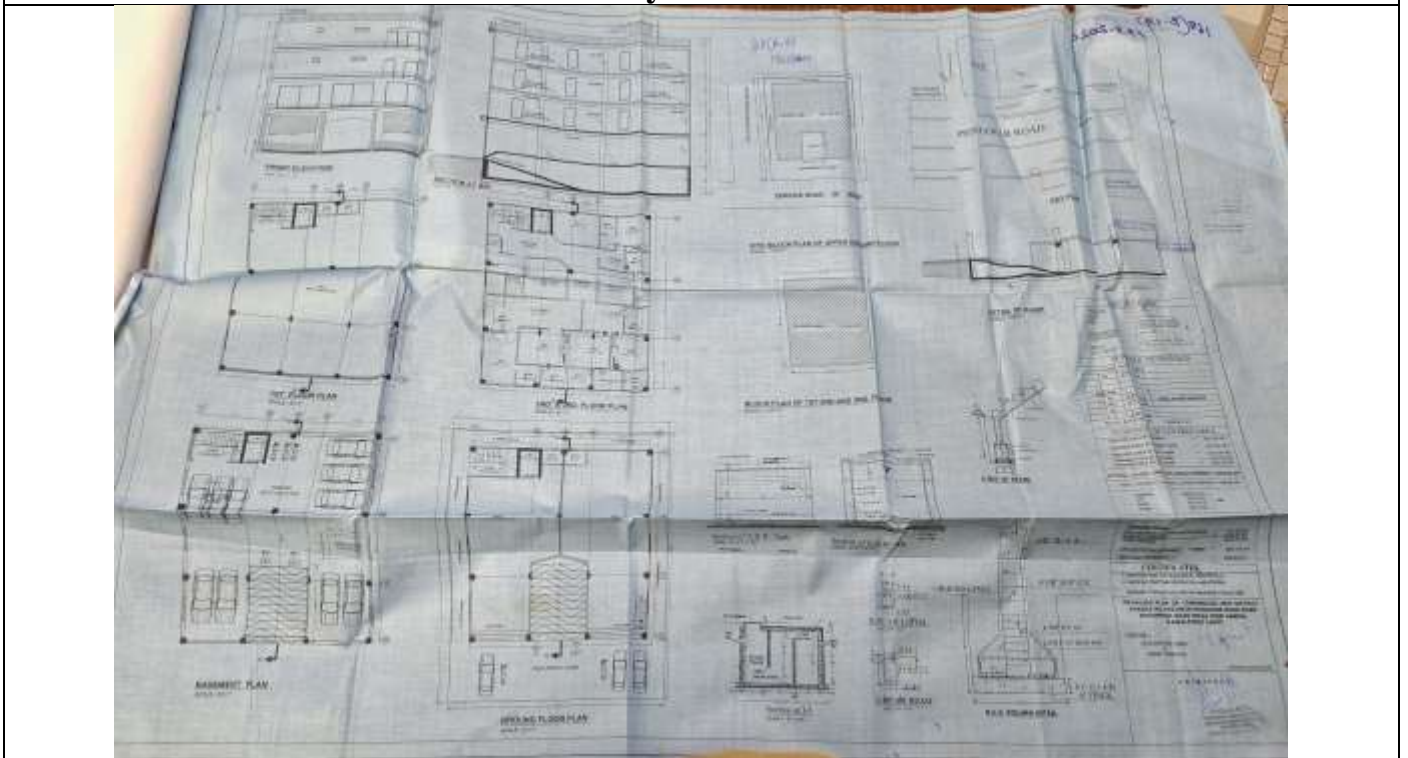


Sr. No.	Location	CBR No.	
10	Nothiya	76(01)	Dated 11-09-2020

Layout Plan



Sr. No.	Location	CBR No.	Dated
11	Ratta Amral	76(03)	11-09-2020


Layout Plan

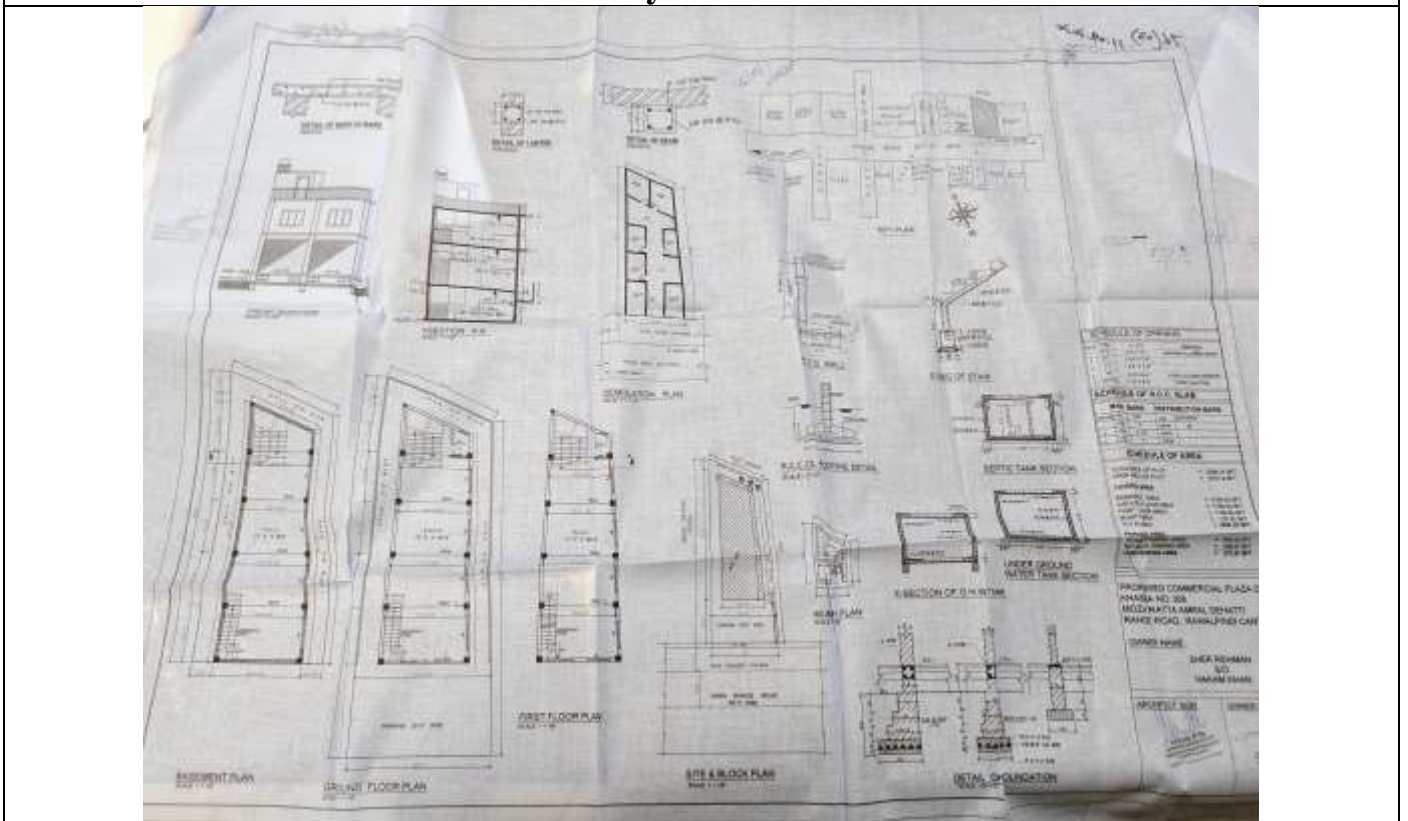

Sr. No.	Location	CBR No.
---------	----------	---------


12	Lakhan	76(12)	Dated
			11-09-2020

Layout Plan

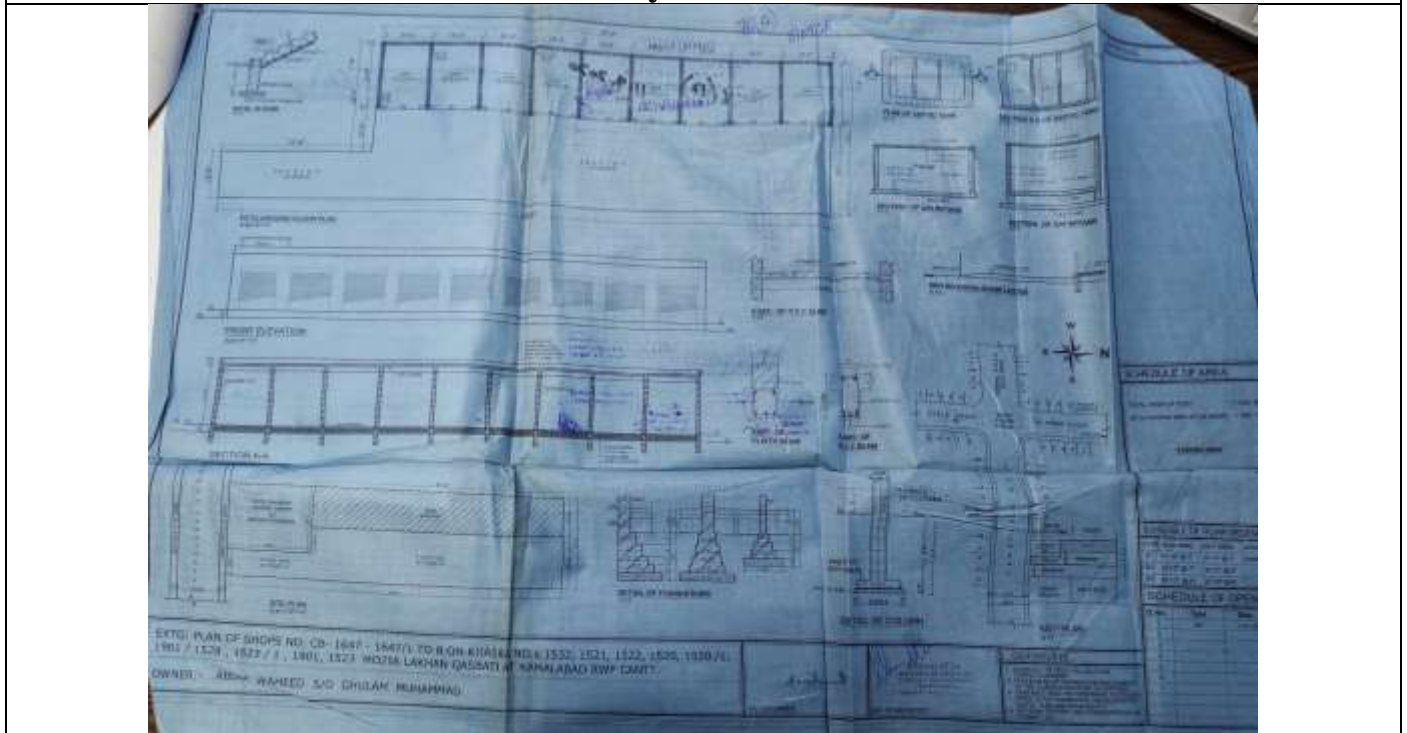

Sr. No.	Location	CBR No.	Dated
13	Misrial	168(7-B)	19-03-2020


Layout Plan

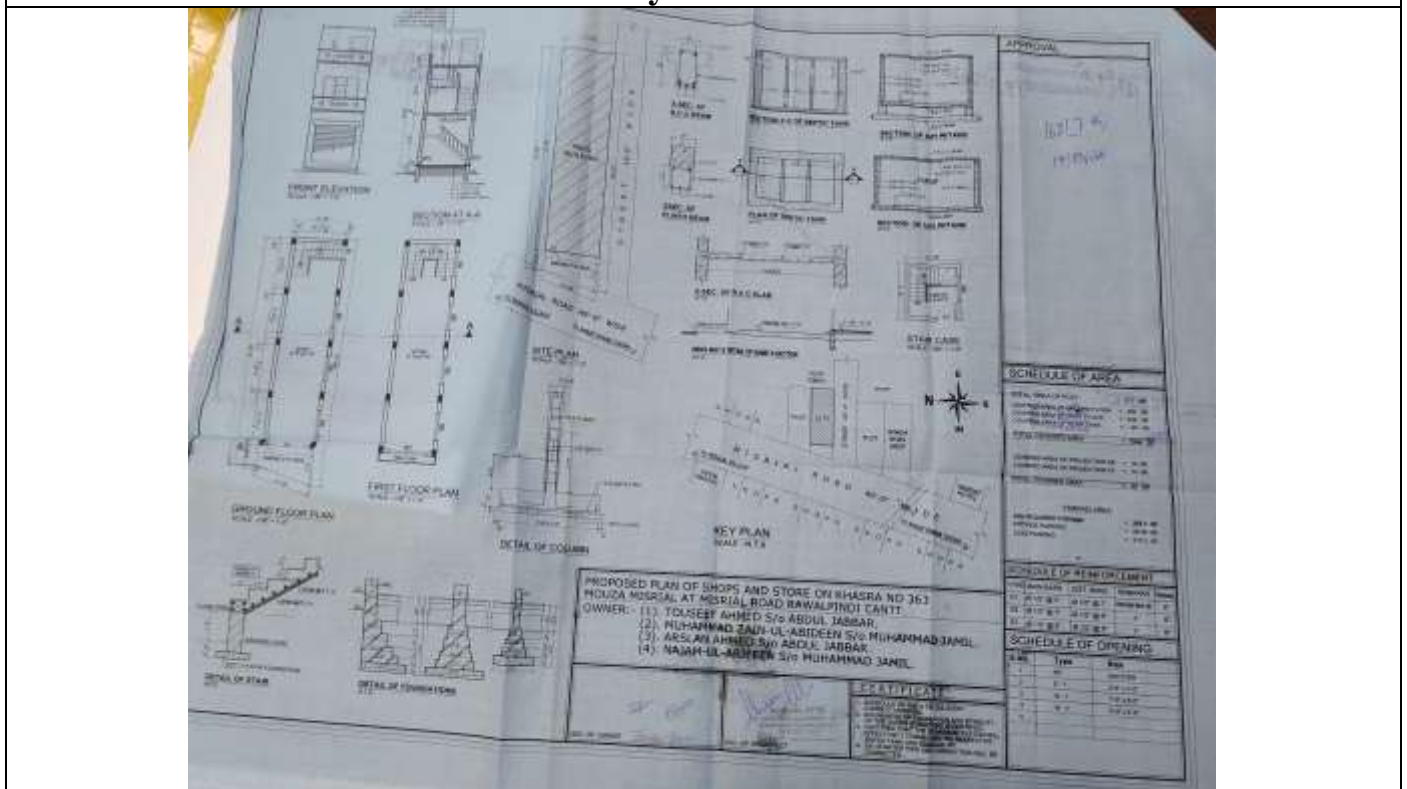

Sr. No.	Location	CBR No.
---------	----------	---------


14	Misrial	168(14)	Dated
			19-03-2020

Layout Plan

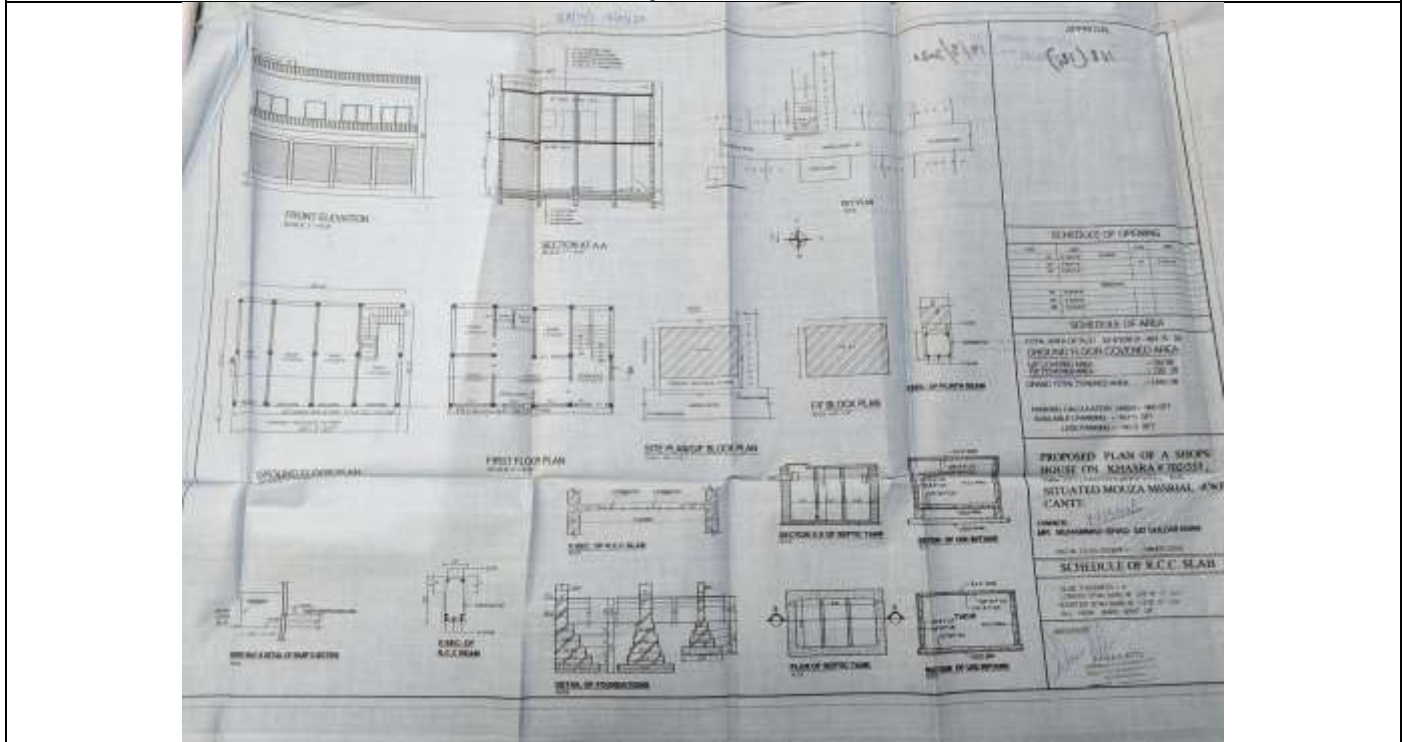

Sr. No.	Location	CBR No.	Dated
15	Chur Harpal	168(12-B)	19-03-2020

Layout Plan

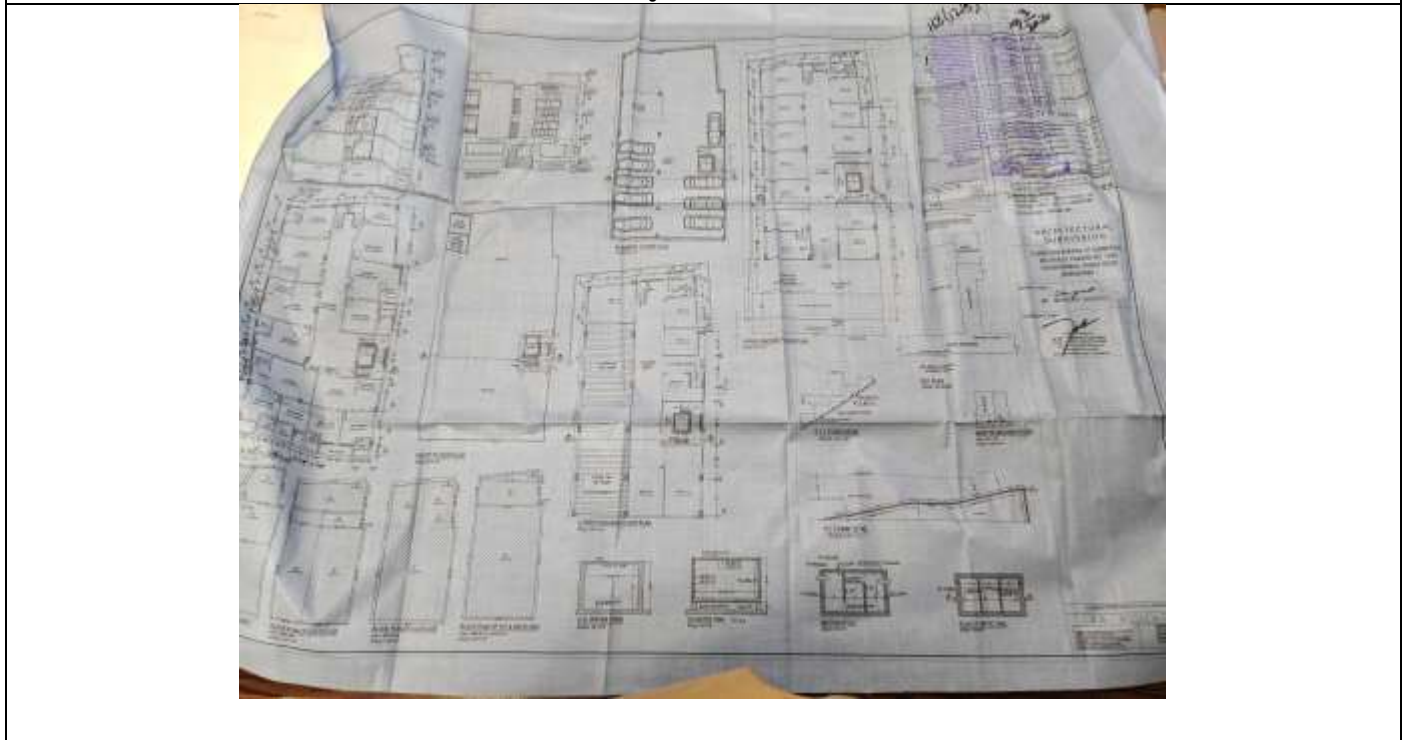

Sr. No.	Location	CBR No.	Dated
16	Siham	168(09)	Dated

Layout Plan

